

February 8, 2021

MEMO TO: Municipal Heritage Committee

FROM: Jon Hindley, Corporate Administrative & Accessibility Clerk

SUBJECT: **Additional Item – Municipal Heritage Committee – February 10, 2021**

The following items is added to Wednesday's Municipal Heritage Committee meeting agenda.

NEW BUSINESS

Request for Alterations - Holy Angels Parish - 502 Talbot Street Attached


Additional plans/drawings have been received from Holy Angels Parish.





Holy Angels Parish Fencing Alterations Request

Summary



- Proposing wood fence between Rectory and Parish, with part of the fence constructed on the side of the verandah
- Parish has provided 3 height options: 6 Foot 6 Inches, 8 Foot, 10 Foot (with alternate 10 Foot option)
- No other changes proposed to the verandah at this time
- The Parish prefers the 8 Foot option provided
- Wide gates to the "courtyard" area would be constructed to facilitate temporary removal during future maintenance projects to the veranda and parish
- Steel security fencing will remain at two problematic basement stairwell areas

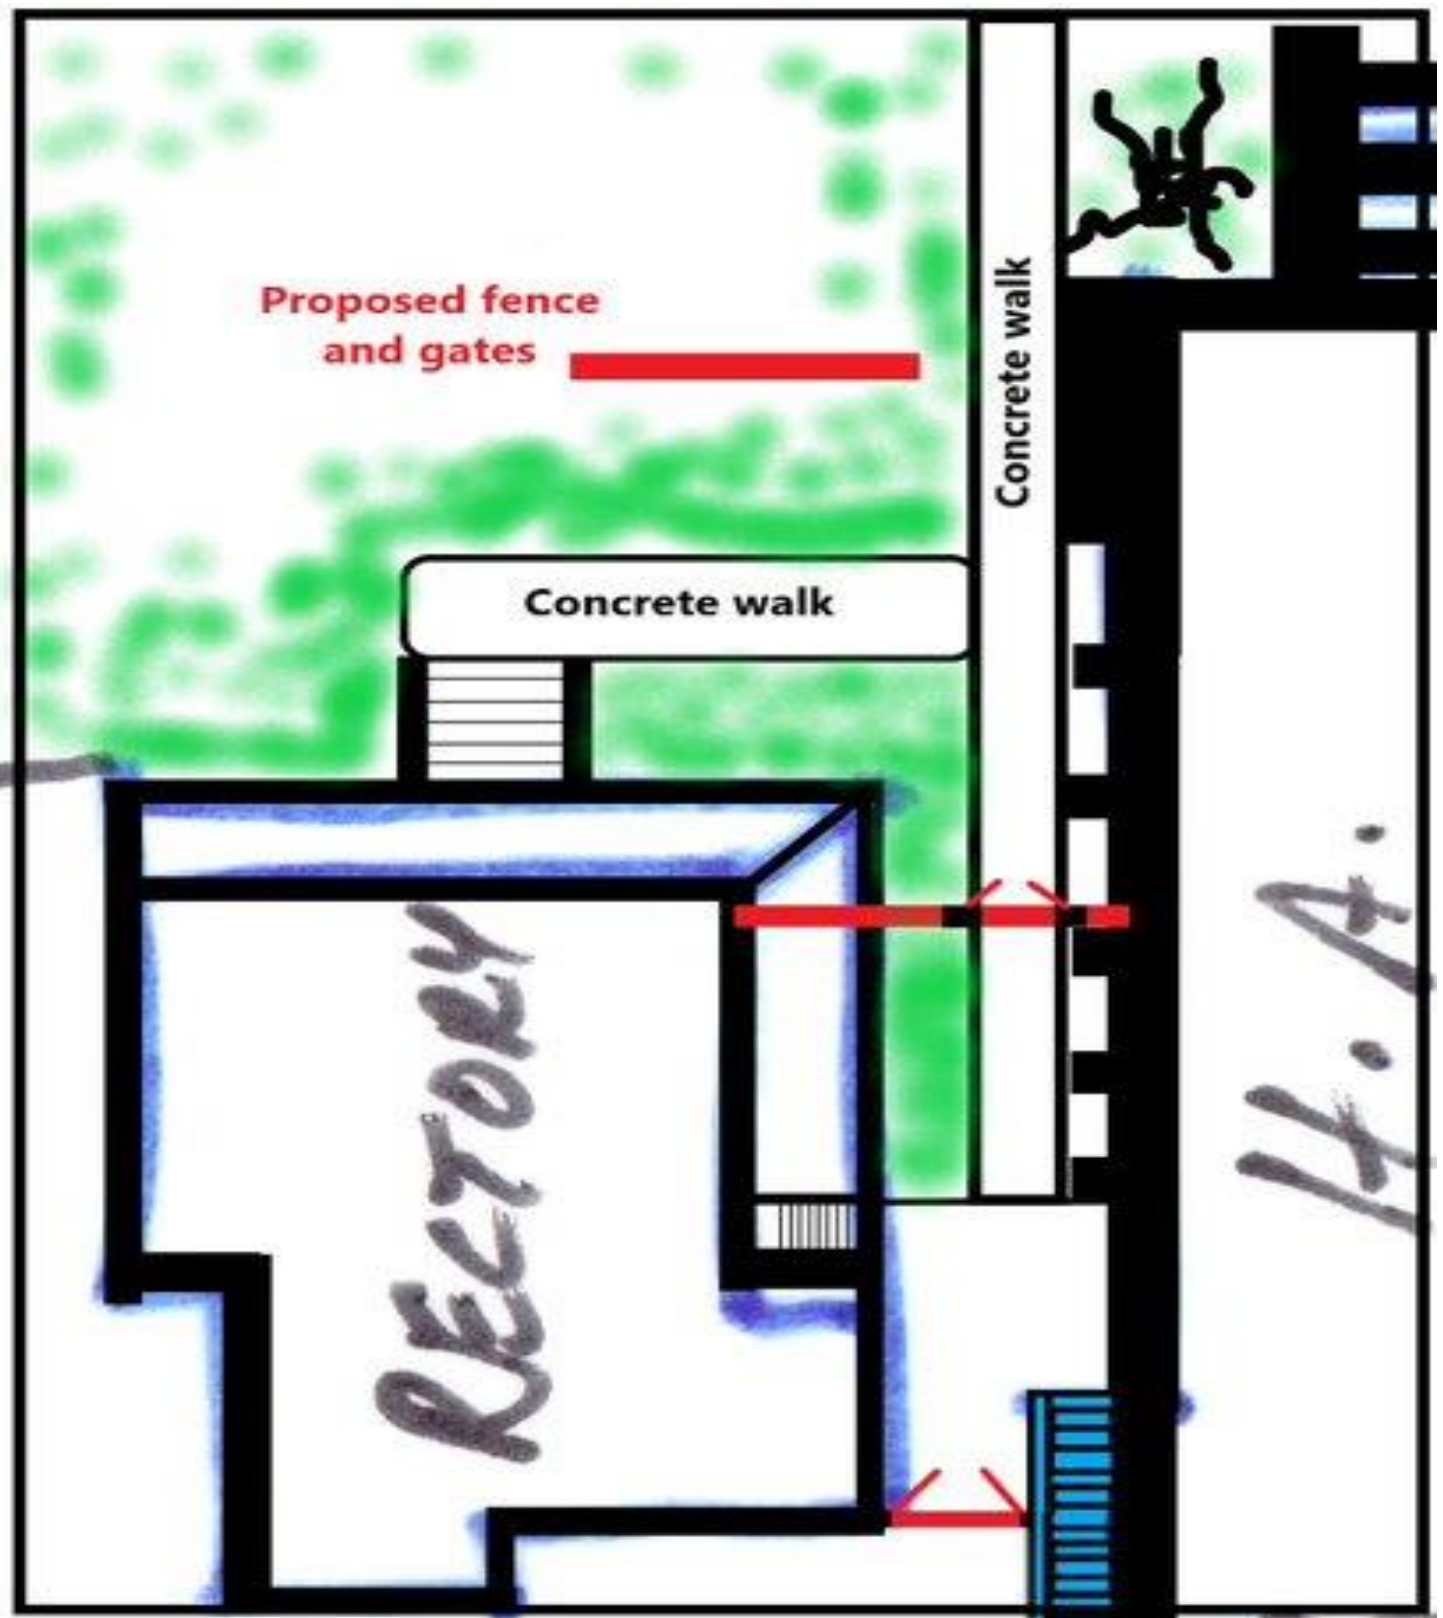


Wood Fence - 6 Foot 6 Inches Height Option

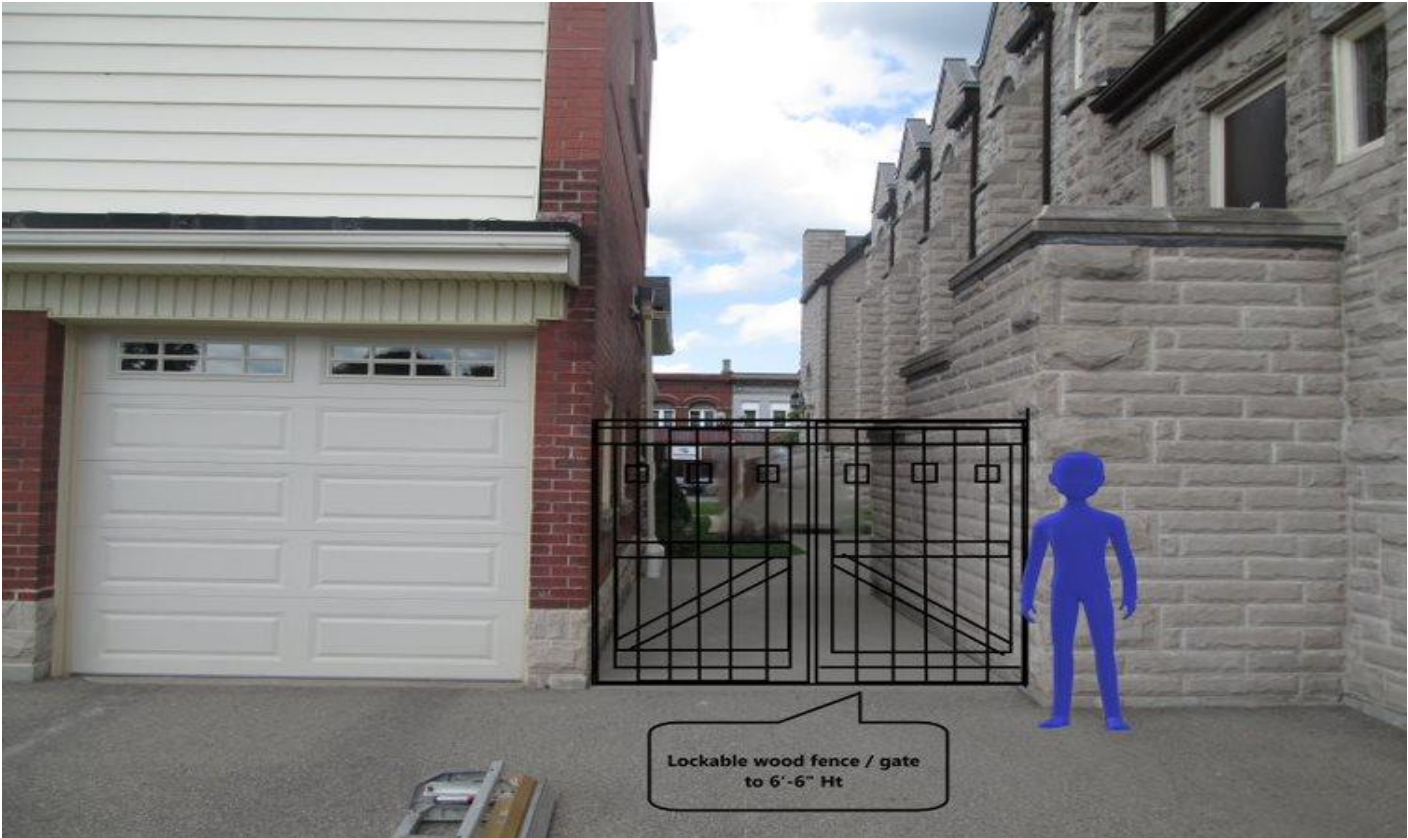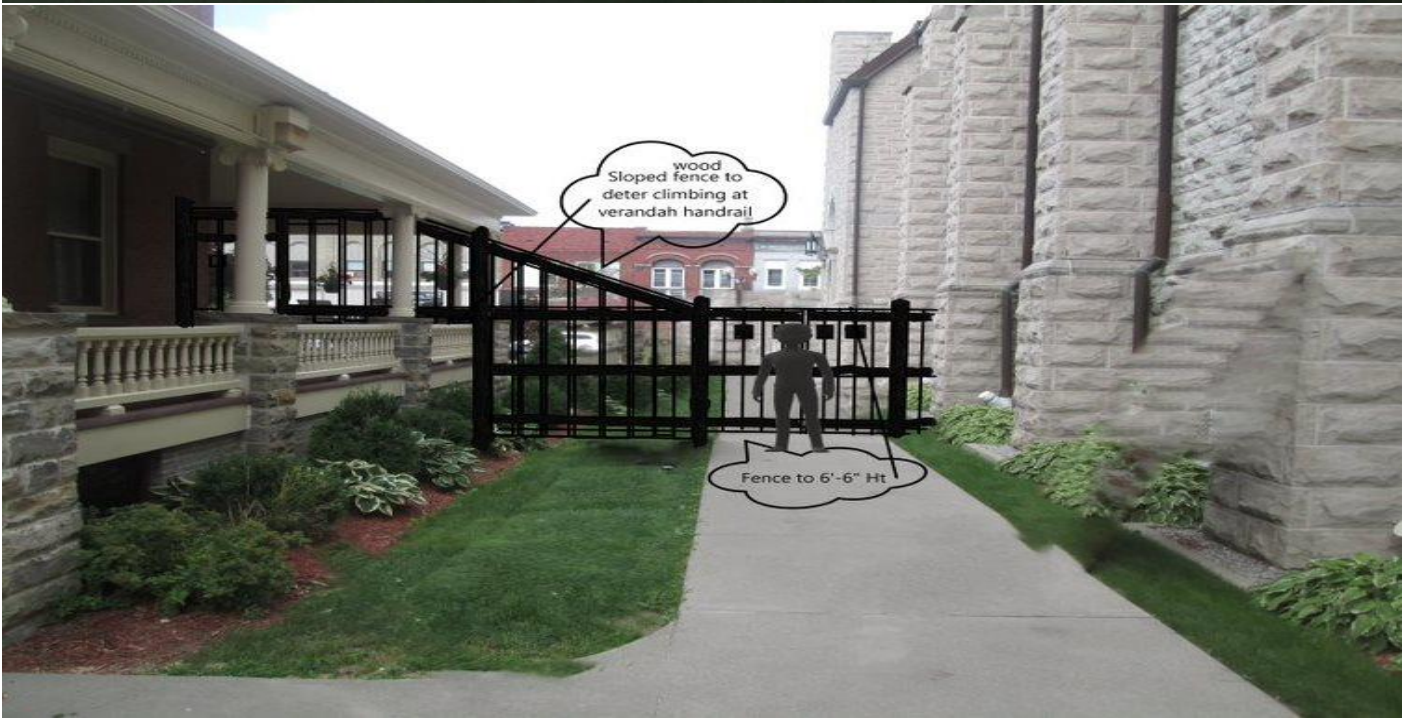

Wood Fence – 8 Foot Height Option

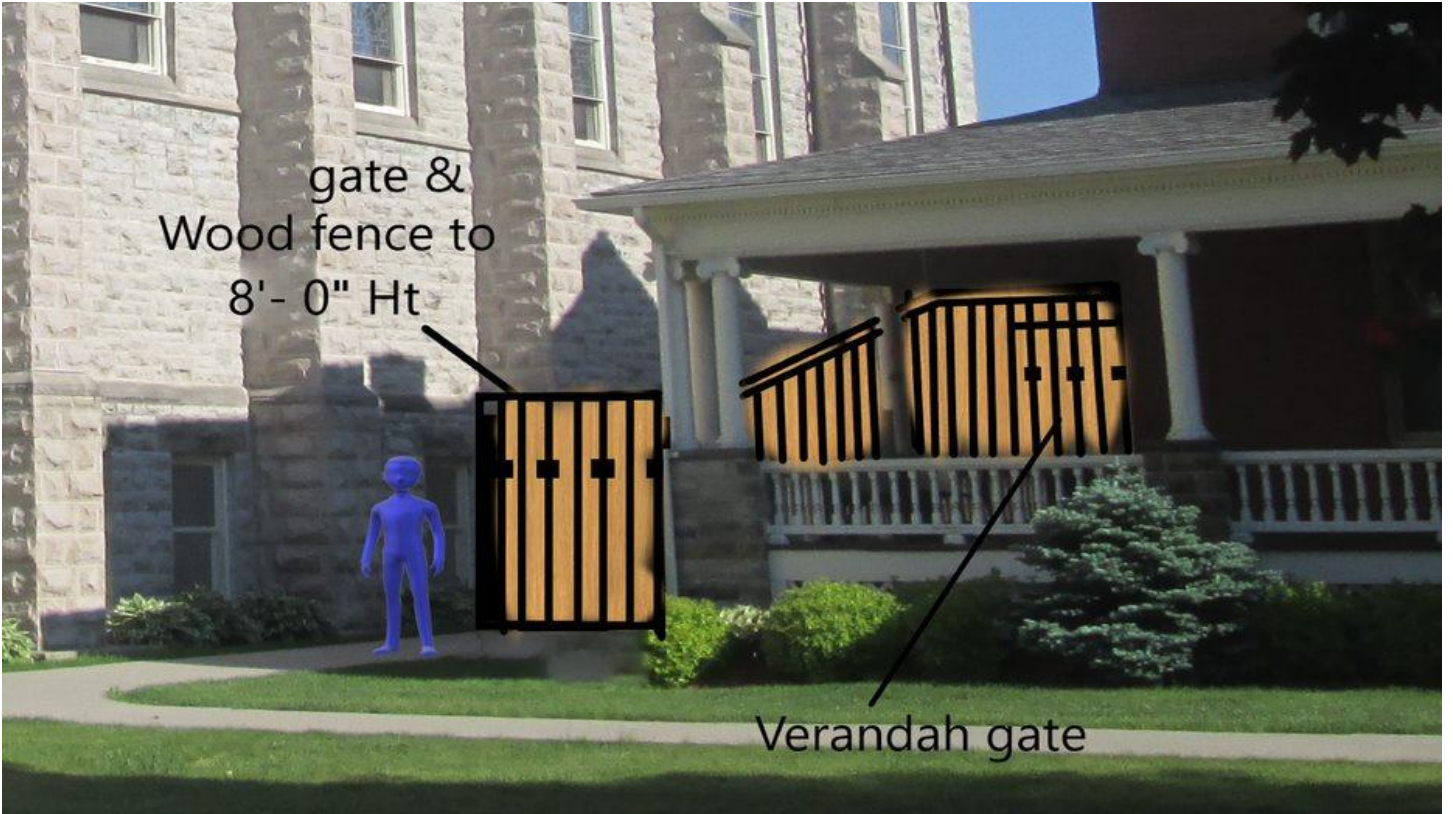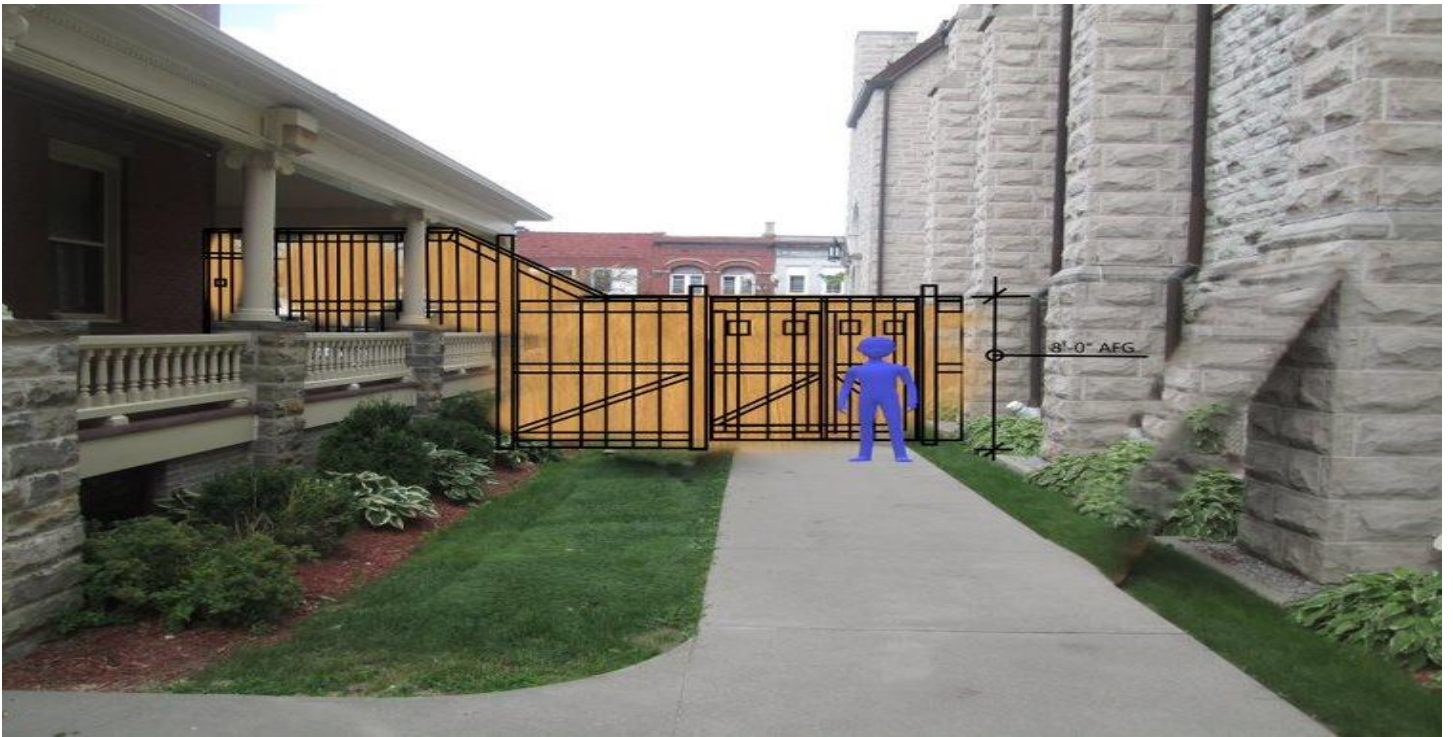

Wood Fence – 10 Foot Height Option

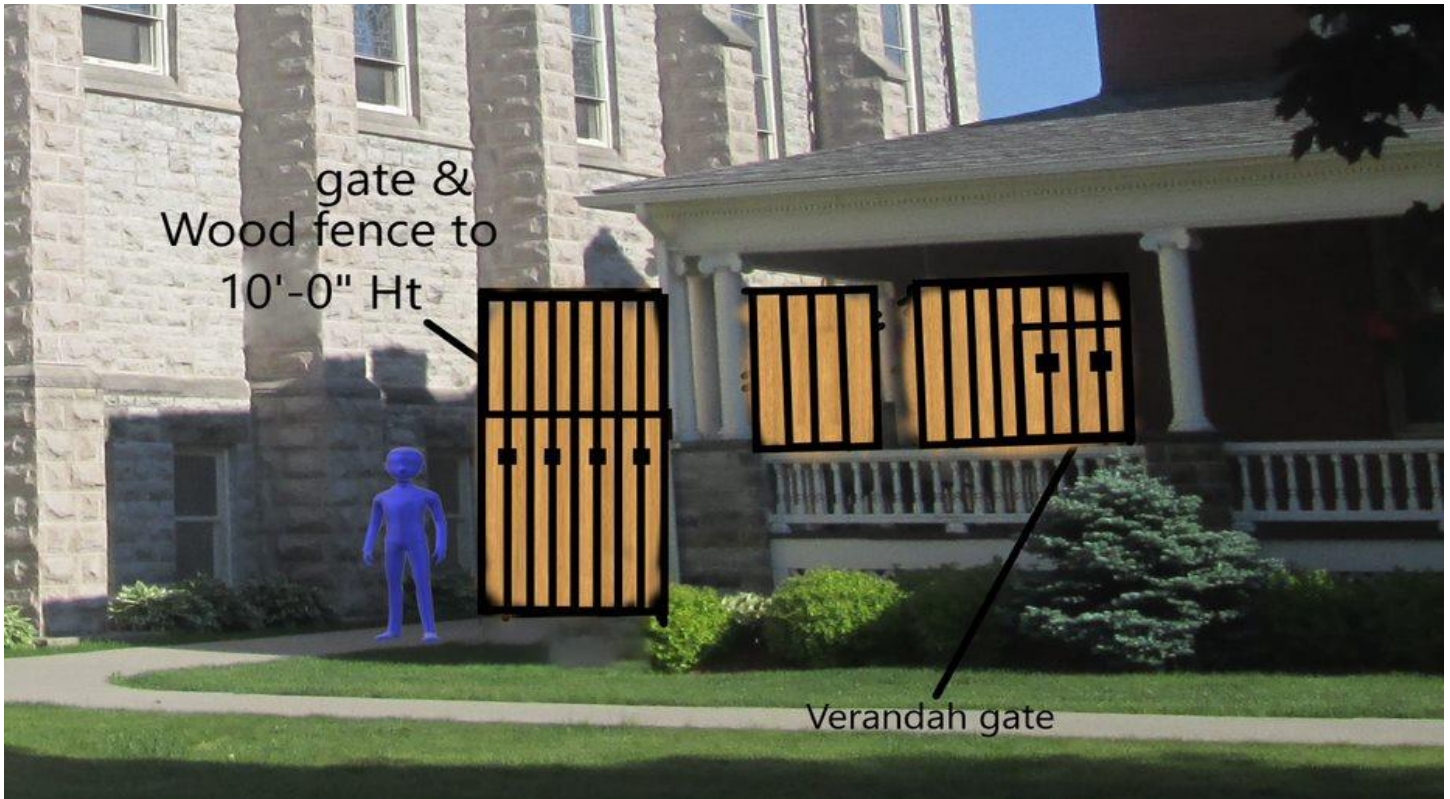

Wood Fence – 10 Foot Height Option – Alternate

