

THE CORPORATION OF THE CITY OF ST. THOMAS
AGENDA
THE NINTH MEETING OF THE MUNICIPAL HERITAGE COMMITTEE

COMMITTEE
ROOM #204

5:30 P.M.

November 21, 2017

MINUTES

Confirmation of the minutes of the meeting held on October 19, 2017.

NEW BUSINESS

Elgin County Railway Museum - Proposed Alterations Pages 2-11

UNFINISHED BUSINESS

MHD update

763-767 Talbot Street Designation

Talbot Street Mapping update

BX Tower

Canada Post Meeting

NEXT MEETING


To be determined.

ADJOURNMENT

[illegible]




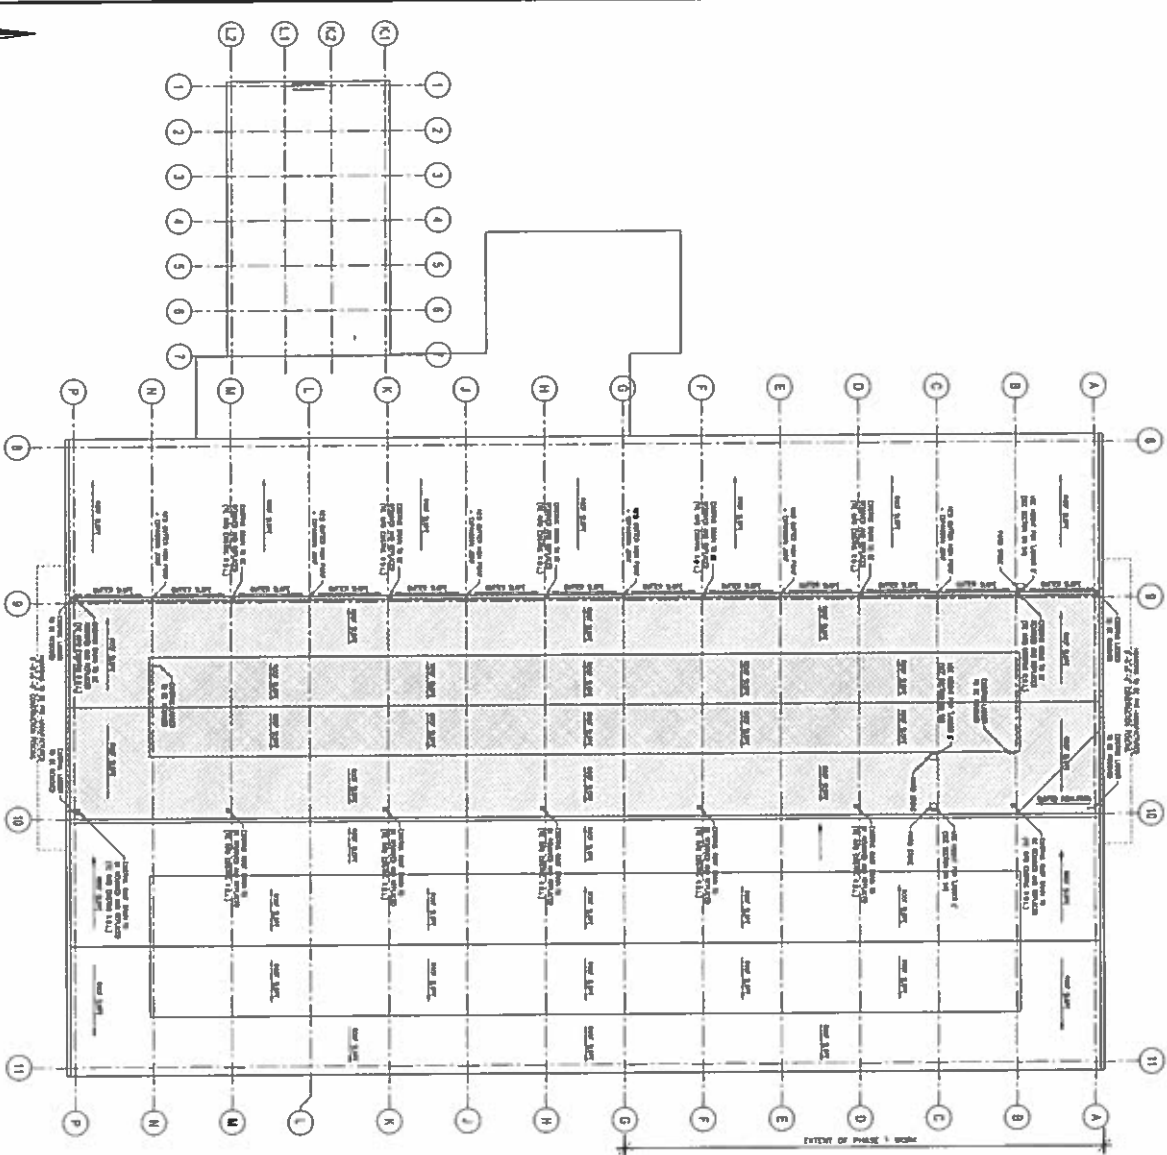

Overall Roof Plan

Scale: 1/8" = 1'-0"


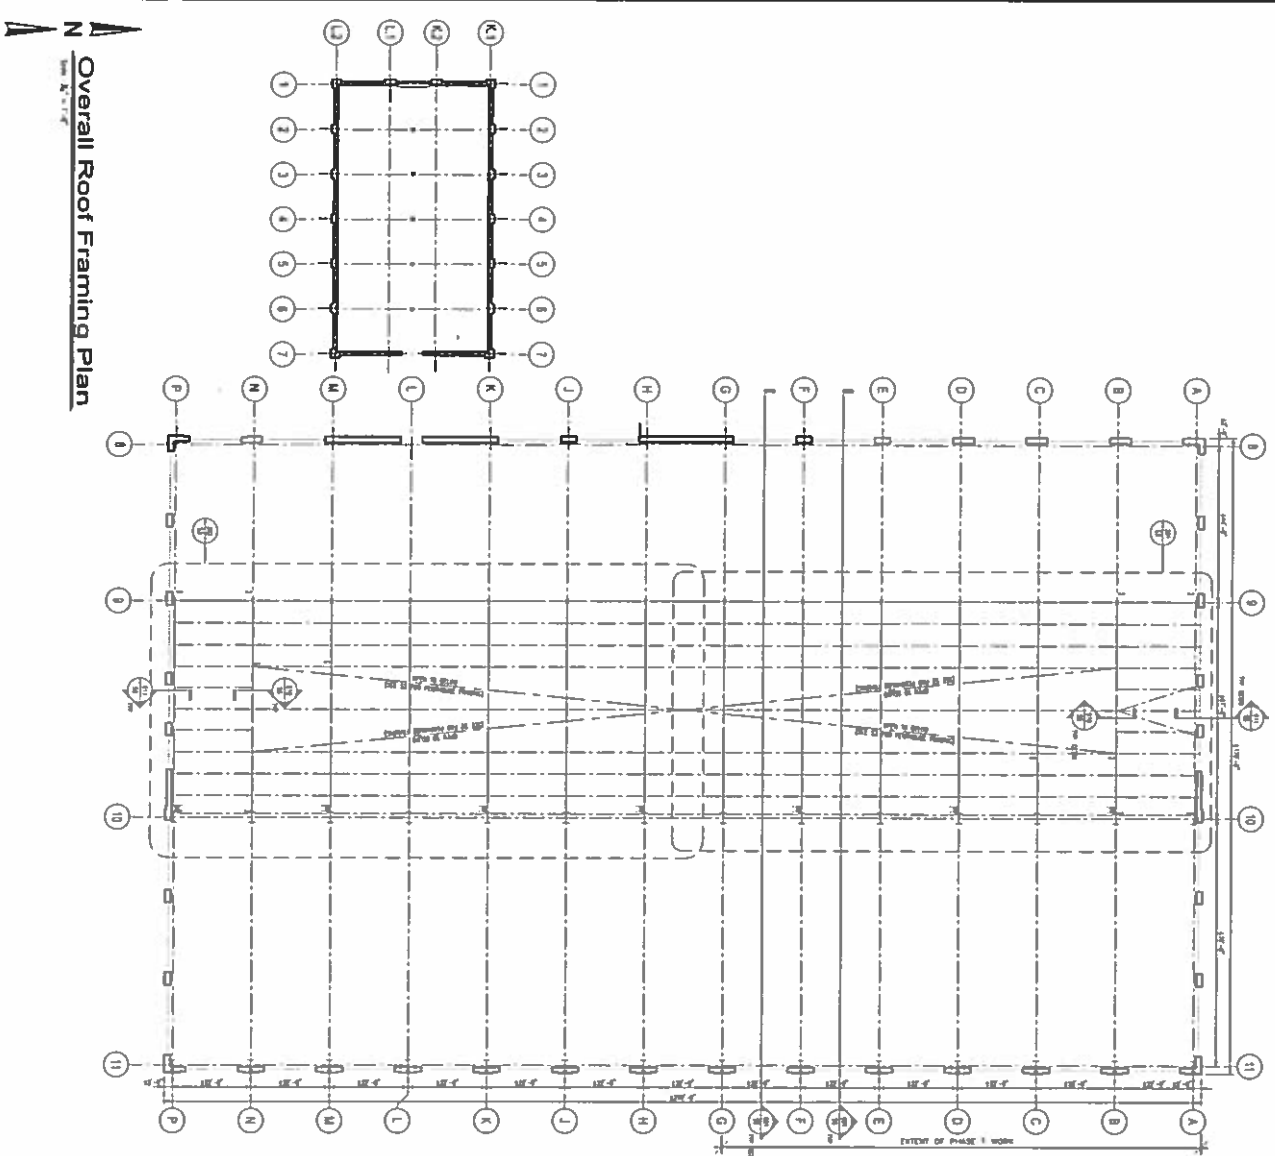

Overall Roof Framing Plan

at LINK




Overall Roof Framing Plan
Sheet No.
Scale
Date
Drawn By
Check By
Project No.

S1

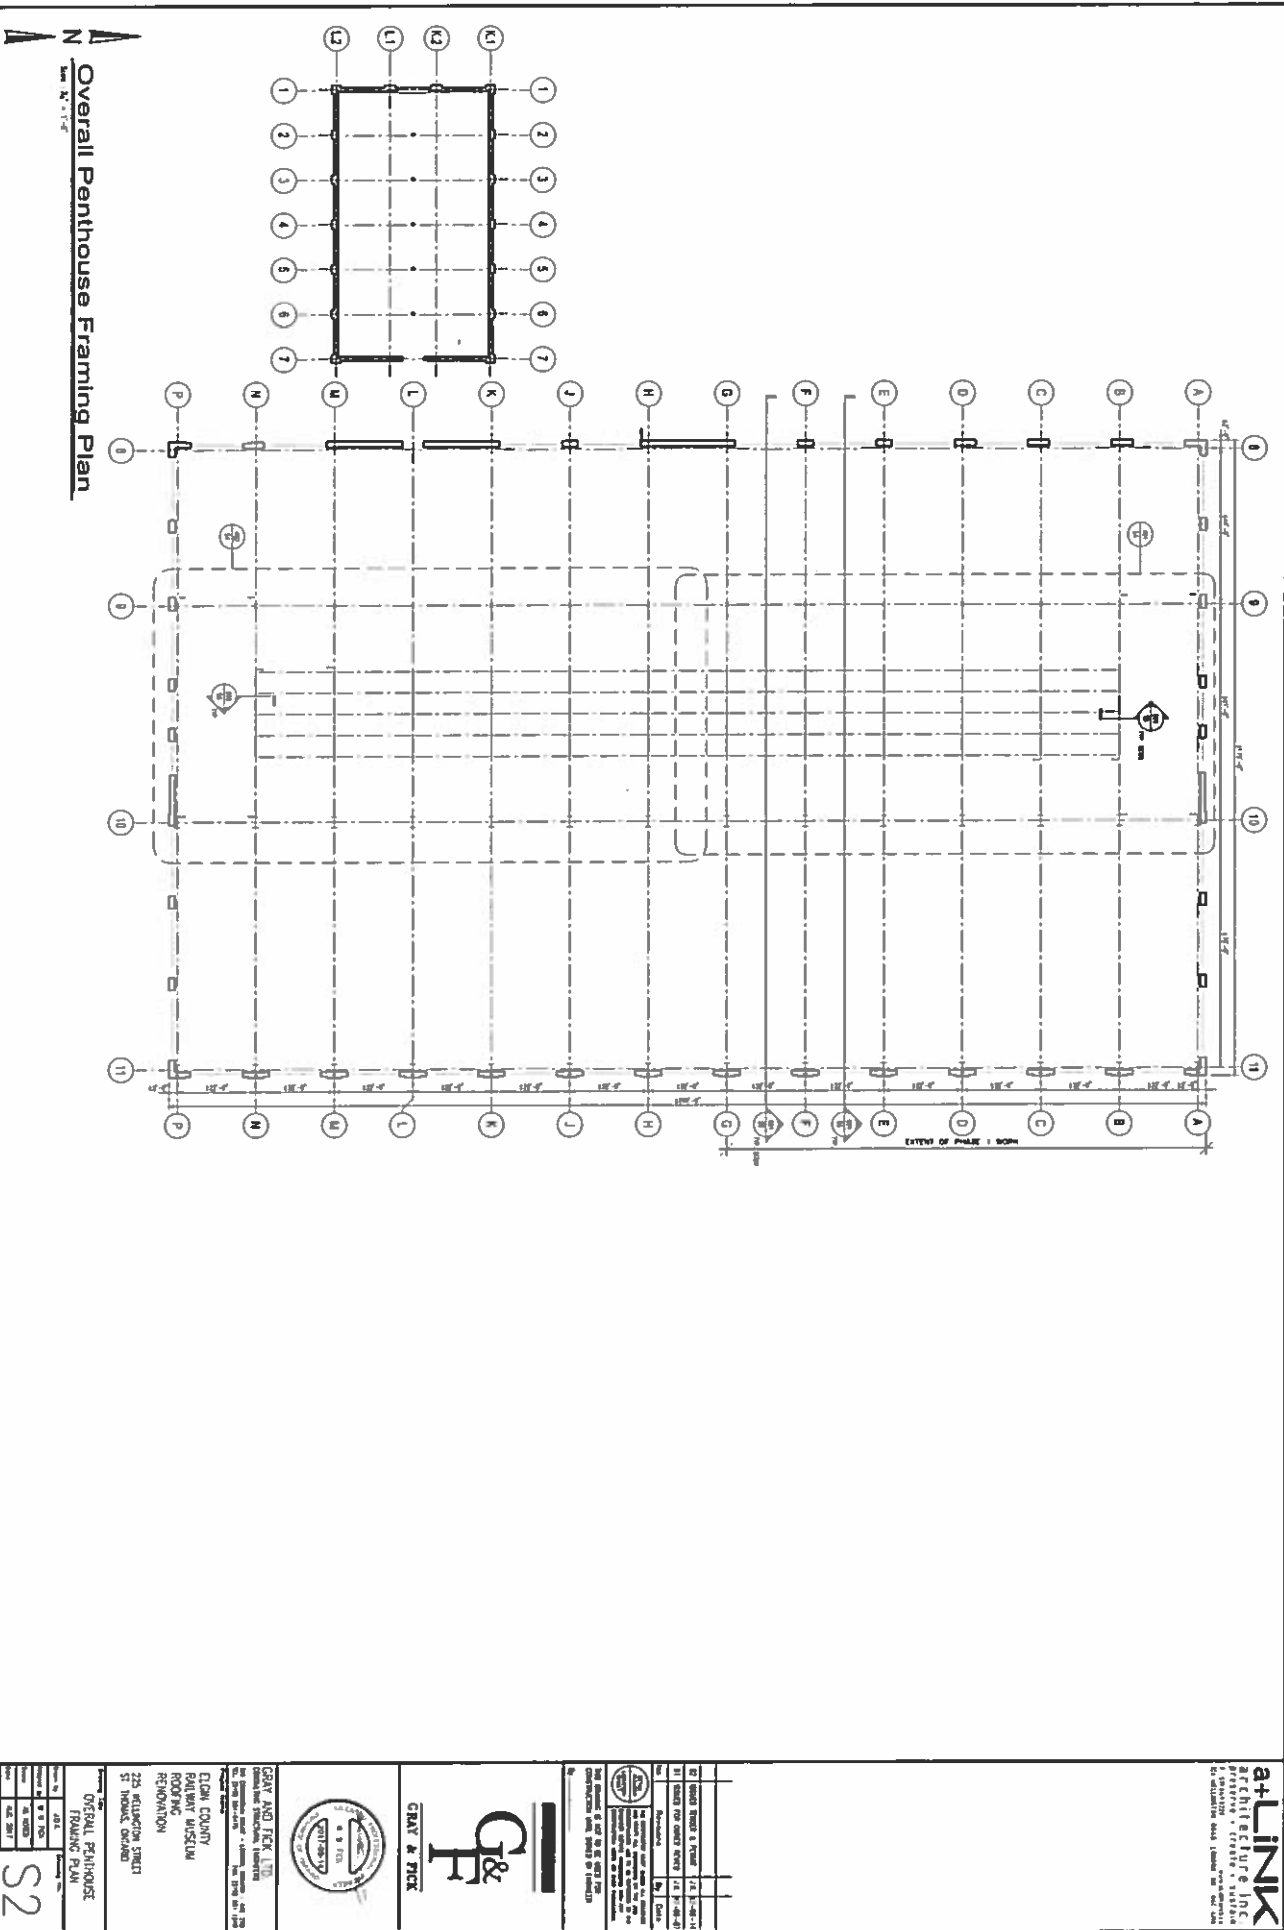


-5-

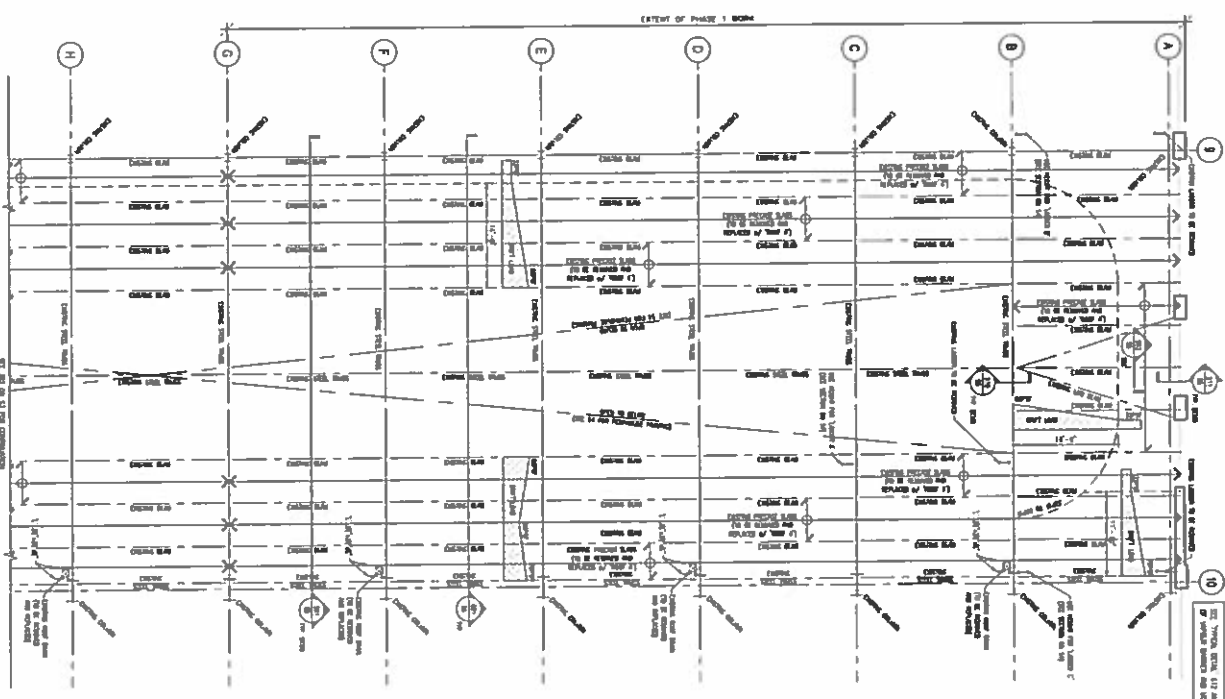

33 Part Enlarged Roof Framing Plan

SEE SHEET 32 FOR CONTINUATION

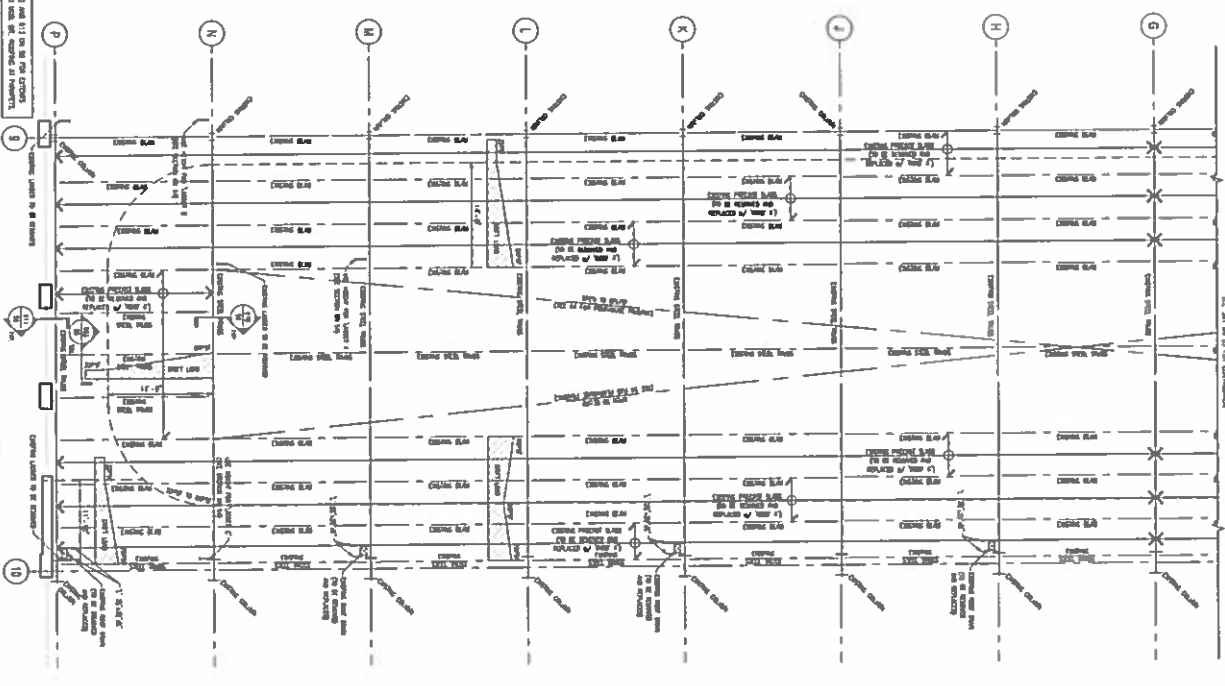

34 Part Enlarged Roof Framing Plan

SEE SHEET 33 FOR CONTINUATION

a+LINK







33

[illegible]
















S4

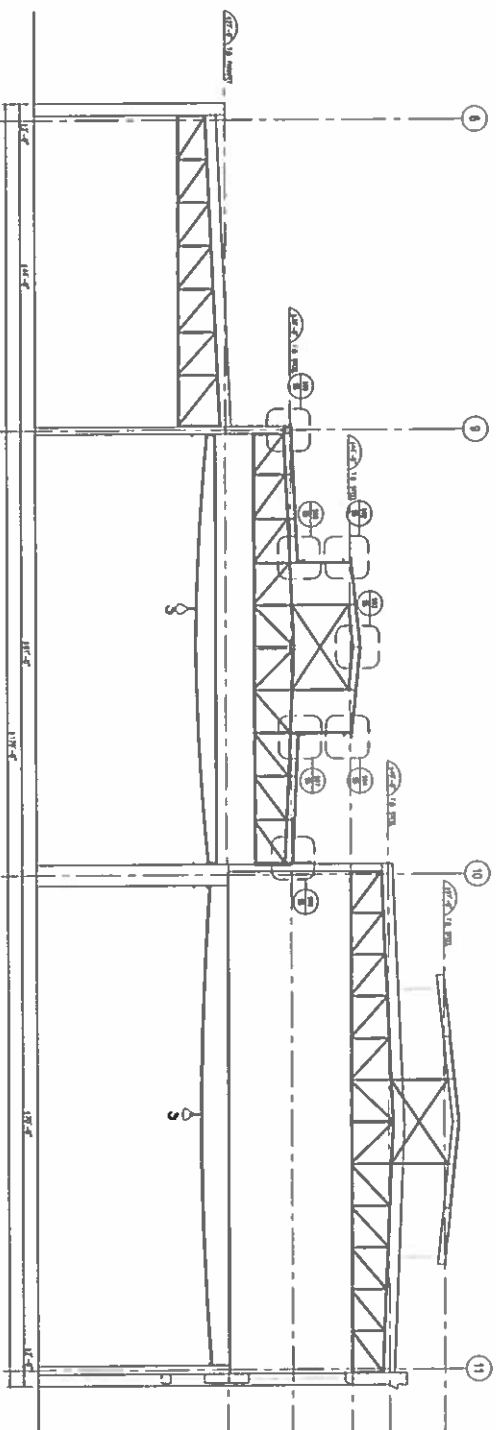


501 Demo Section
 Scale: 1/4" = 1'-0"

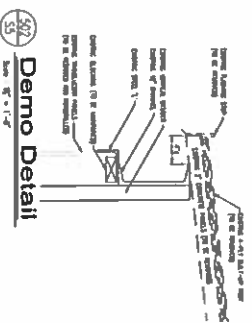


502 Demo Detail
 Scale: 1/4" = 1'-0"

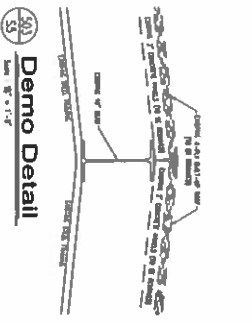


503 Demo Detail
 Scale: 1/4" = 1'-0"

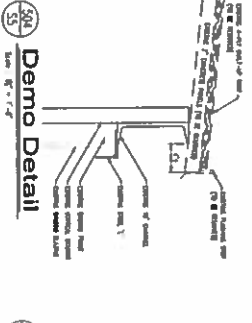


504 Demo Detail
 Scale: 1/4" = 1'-0"

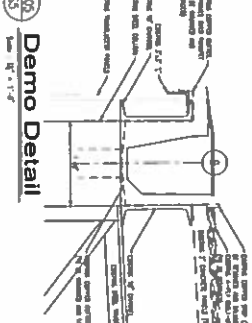


505 Demo Detail
 Scale: 1/4" = 1'-0"

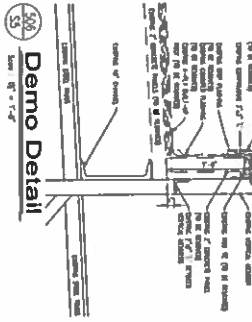


506 Demo Detail
 Scale: 1/4" = 1'-0"

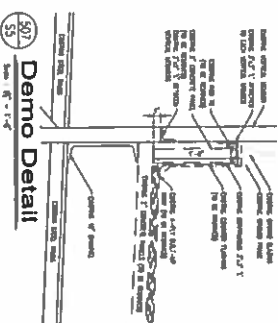


507 Demo Detail
 Scale: 1/4" = 1'-0"

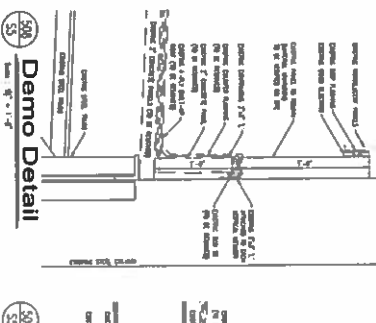


508 Demo Detail
 Scale: 1/4" = 1'-0"

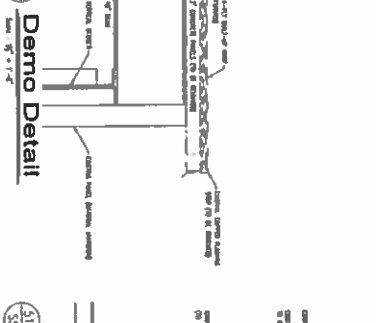

509 Demo Detail
 Scale: 1/4" = 1'-0"

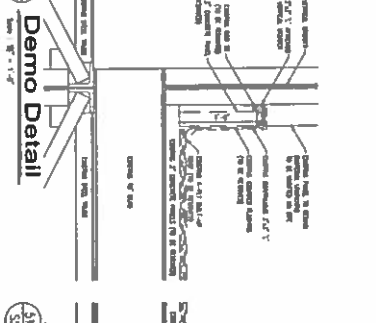

510 Demo Detail
 Scale: 1/4" = 1'-0"

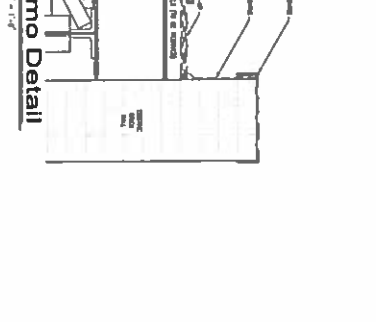

511 Demo Detail
 Scale: 1/4" = 1'-0"
























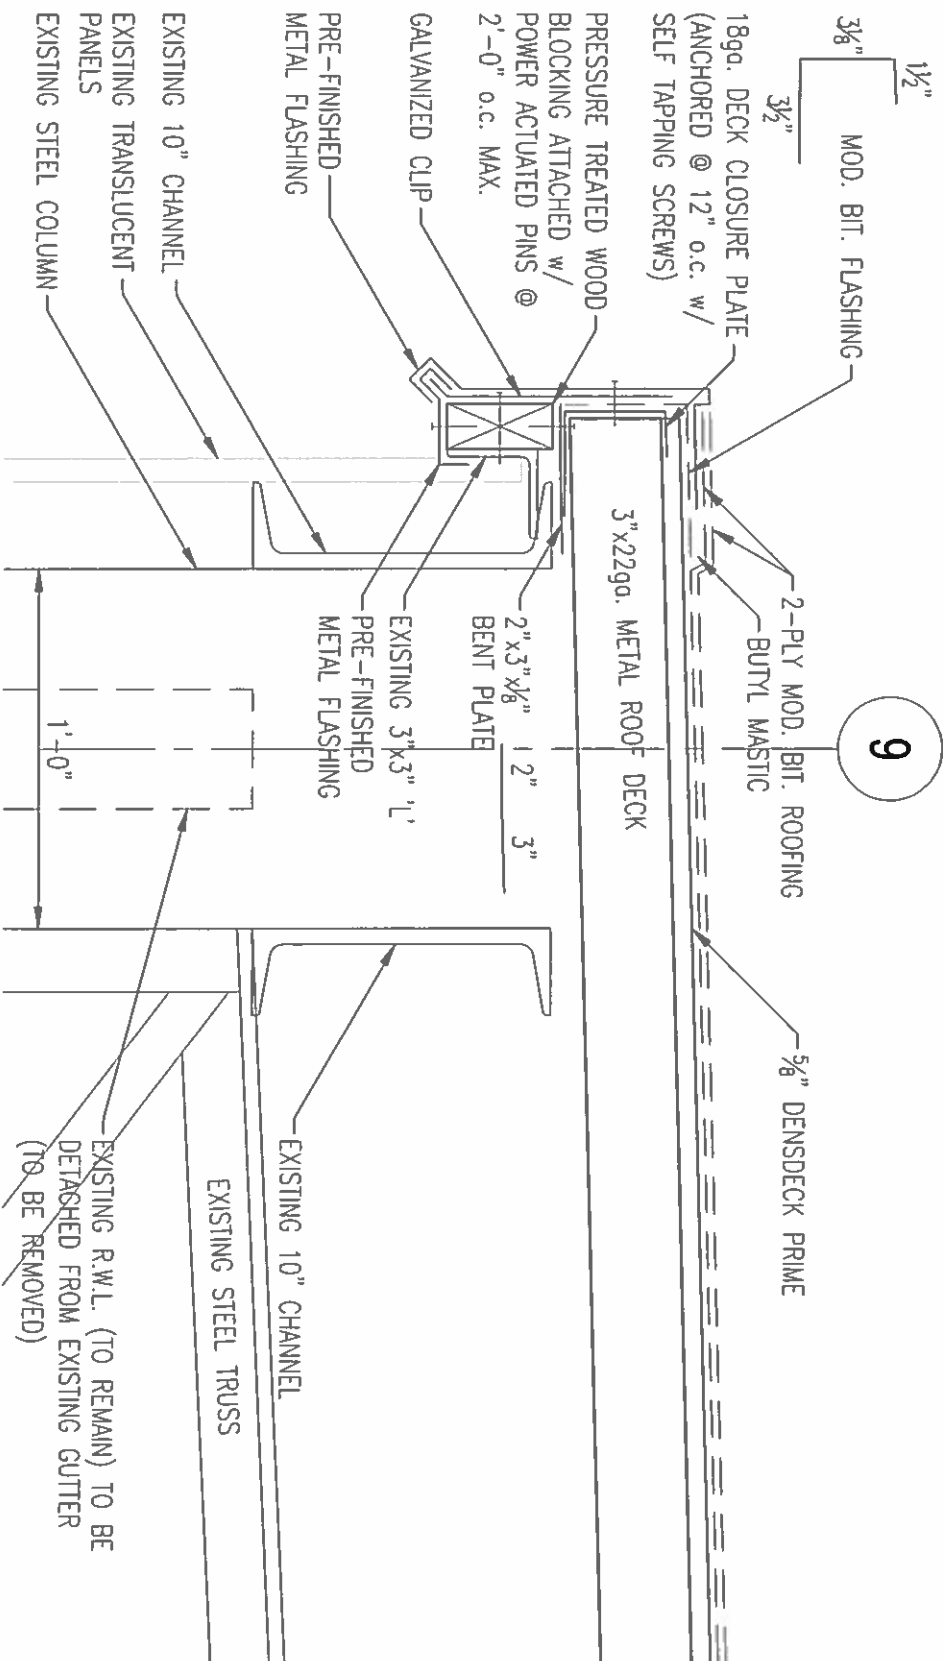


605
S6

Detail

Scale : 3" = 1'-0"
NOTE: BENT PLATES TO BE WELDED w/ 3/8" FILET WELDS (1" LONG)
• 18" o.c. EACH SIDE OF EXISTING STRUCTURE

Gray & Fick Ltd.		Revisions	

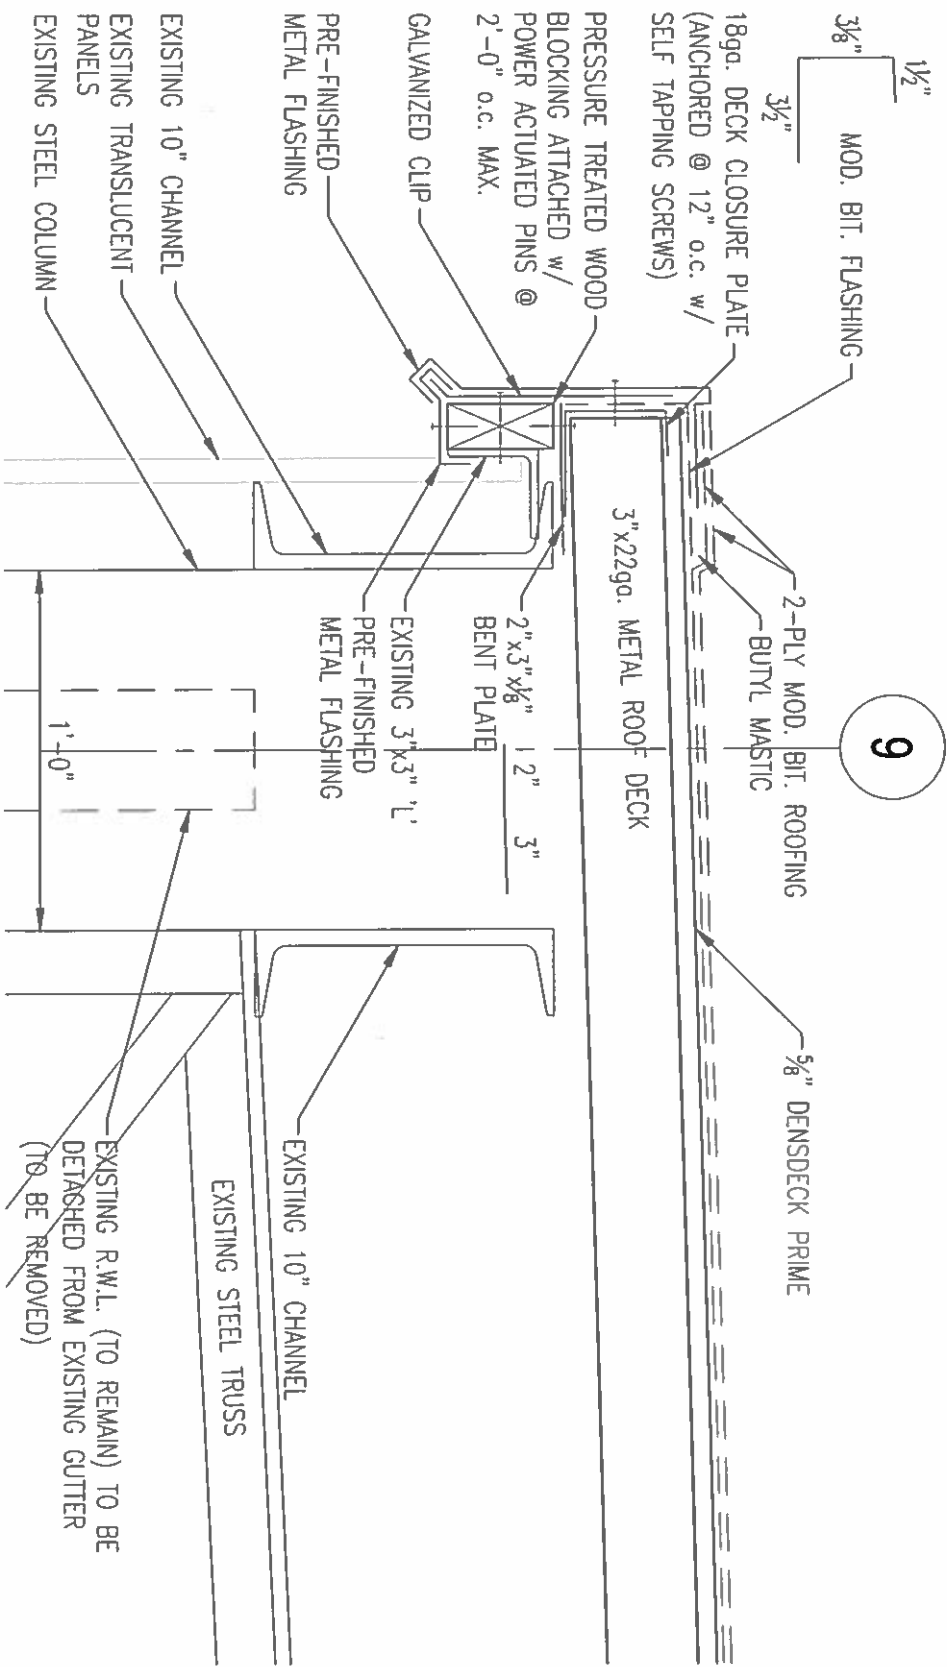

605
S6
Detail

Scale : 3" = 1'-0"
NOTE: BENT PLATES TO BE WELDED w/ 3/8" FILLET WELDS (1" LONG)
@ 16" o.c. EACH SIDE OF EXISTING STRUCTURE

GRAY & FICK

01	ALTERNATE DETAIL 605/S6	J.K.	2017-11-01
Revisions No. By Date 01 J.K. 2017-11-01			
GRAY AND FICK LTD. CONSULTING STRUCTURAL ENGINEERS 200 CONSERVATION COURT, LONDON, ONT. M6C 2S6 (416) 961-4479			
Drawn by	J.D.K.	Project Name	ELGIN COUNTY RAILWAY MUSEUM
Scale	AS NOTED	Drawn by	ST. THOMAS
Date	OCT 31/2017	Drawing Title	SECTION 605 ON S6
Job No.	2504		

SK200